



11" x 17"

Site Plan Floor Plan

Applicable Codes:
Residential and
Building Code Standards (Title 24)

Owner: _____

Address: _____

Project Address: _____

APN #: _____

Scope: _____

Scale: _____ = _____

The grids are scaled at 1/4" = 1' or you may enter a custom scale above.


Date Drawn: _____

To the best of my knowledge all of the dimensions and structures represented here are true and accurate.

Prepared by

Name: _____

Signature: _____

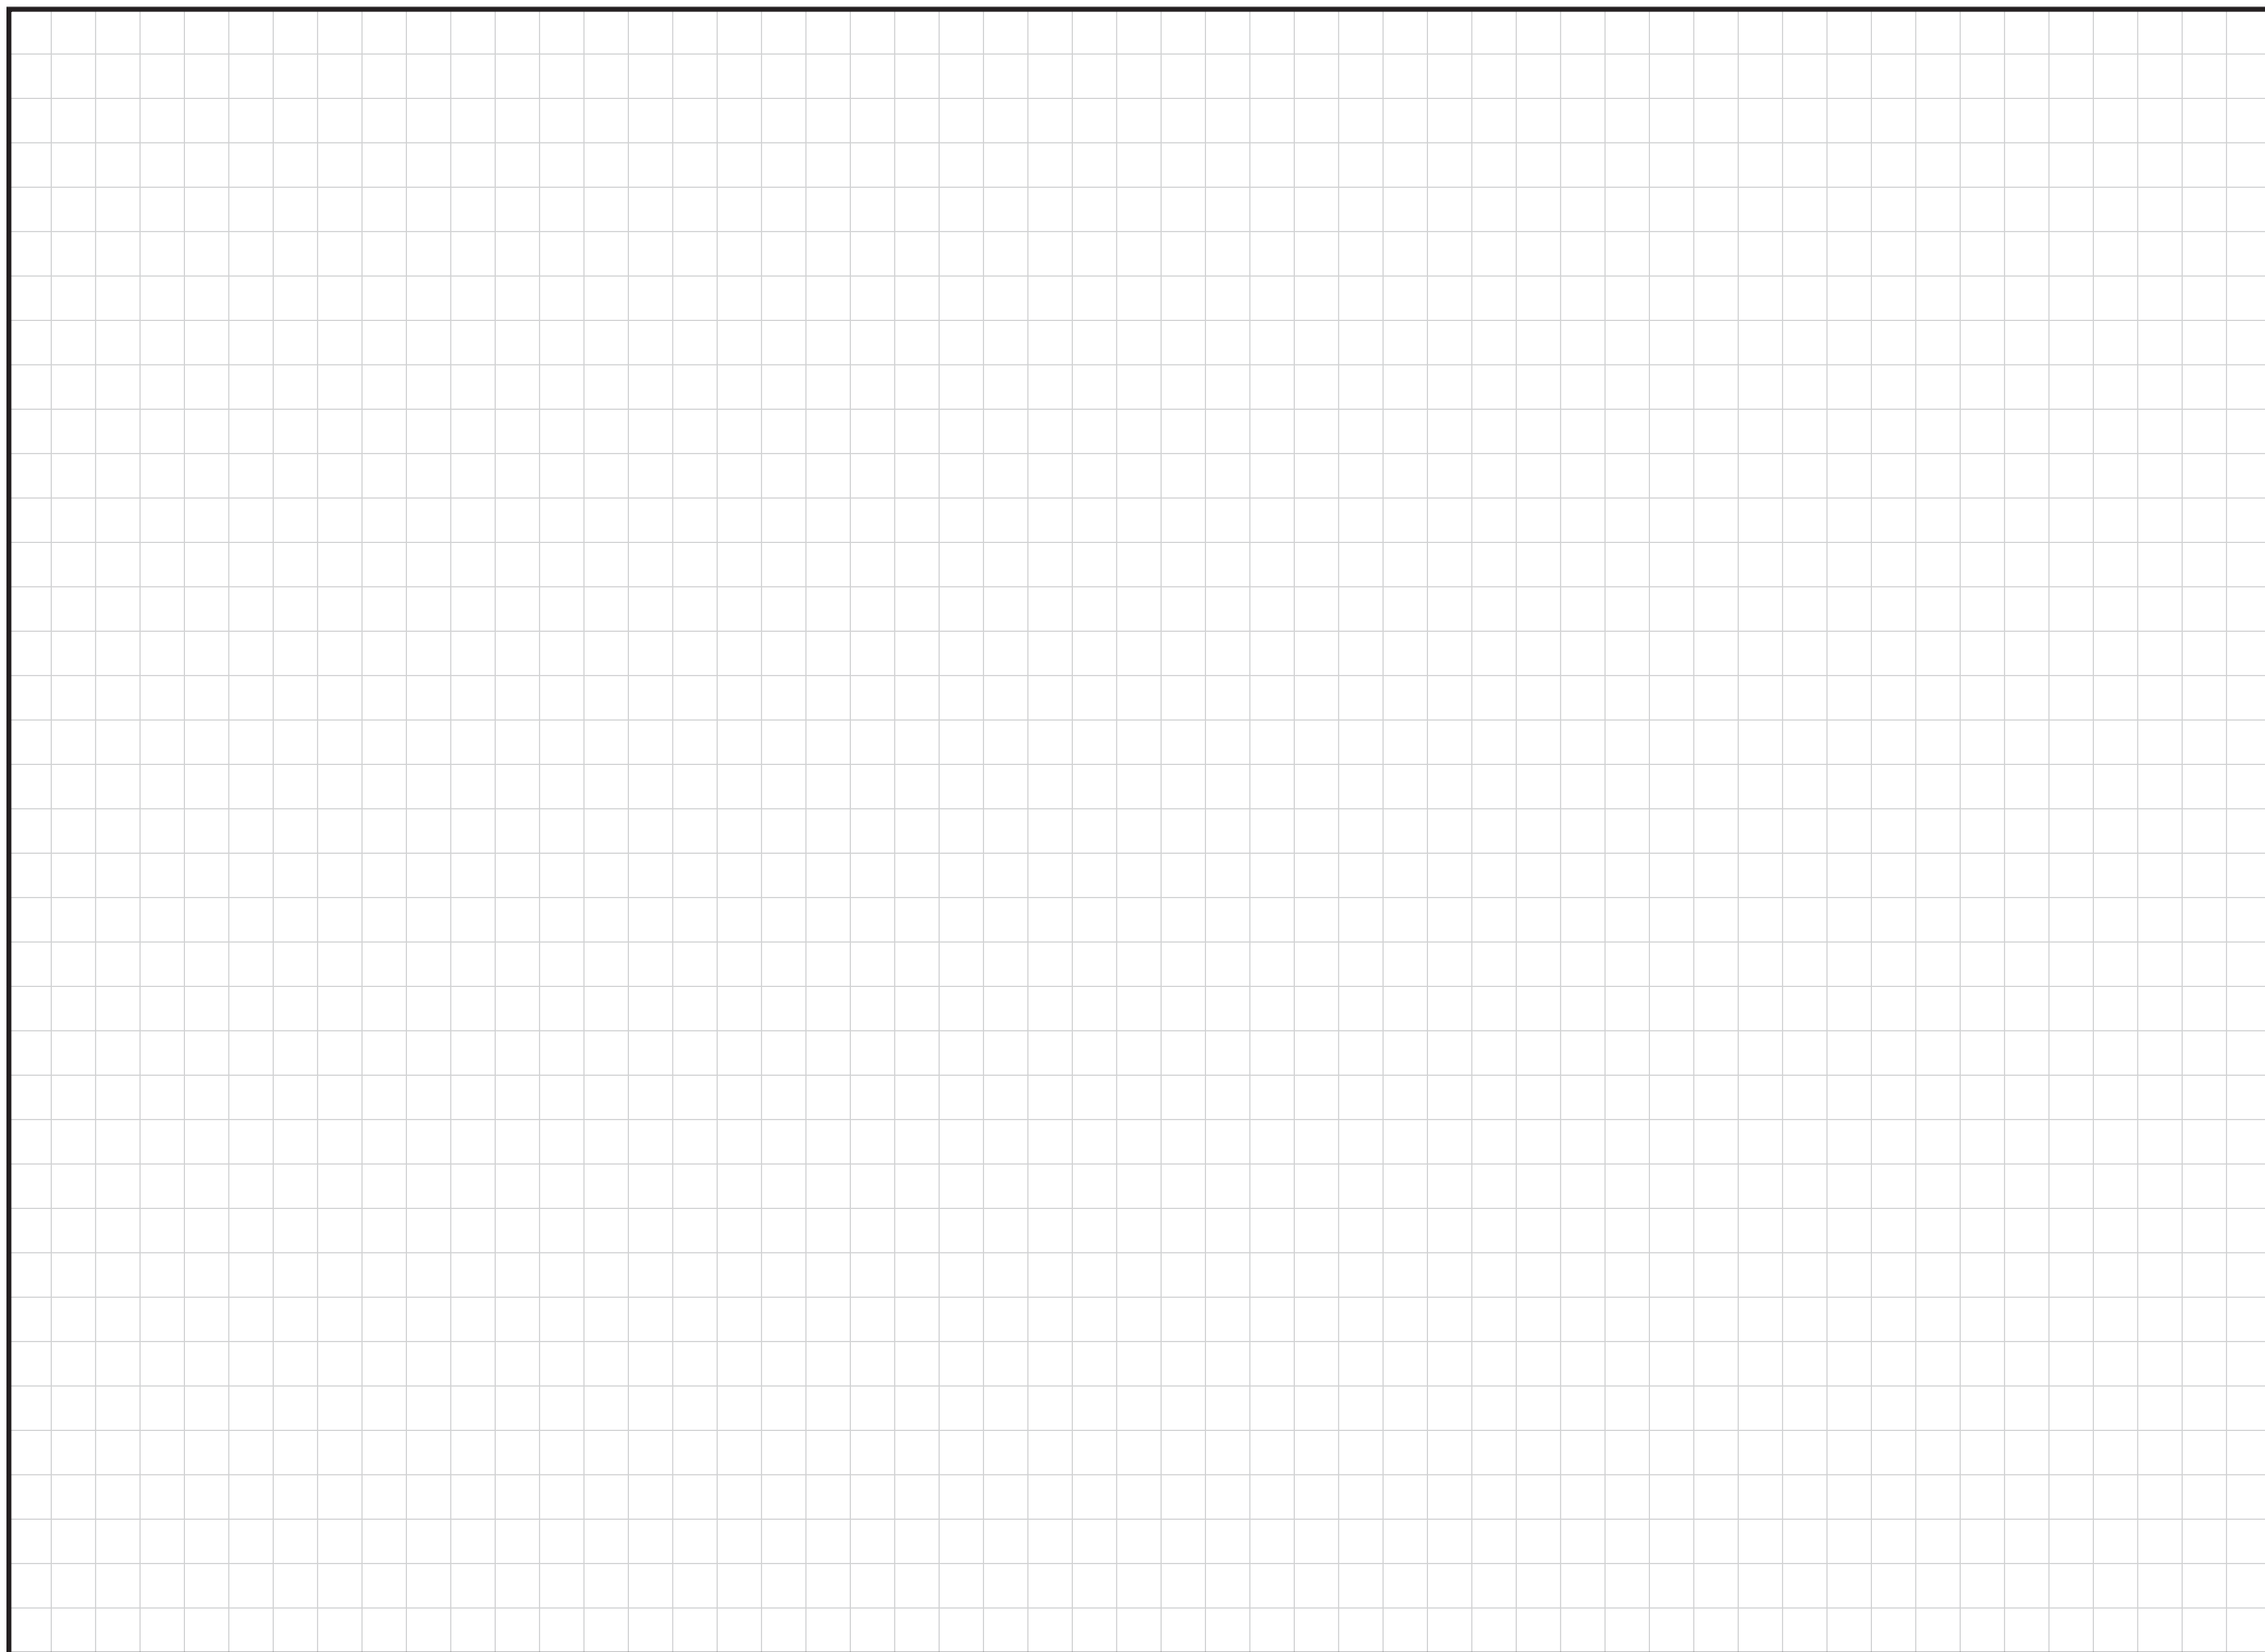

Plan Approval For Building Permit Issuance
The approval of these plans shall not be construed to be an approval of any violation of the technical codes or of any other ordinance of the City of Moreno Valley.

City Approvals (For City Use Only)			
Building Division: _____	Planning Division: _____	Fire Dept: _____	Engineering Dept: _____
Date: _____	Date: _____	Date: _____	Date: _____

For City Use Only
Code Enforcement Case #: _____
Building Case #: _____