


PIPE SIZING CHART		
F.M. SIZE	UPSTREAM LENGTH	DOWNSTREAM LENGTH
1"	10"	5"
1.25"	12.5"	6.25"
1.5"	15"	7.5"
2"	20"	10"
3"	30"	15"


ALL MODELS OF CALSENSE CONTROLLERS

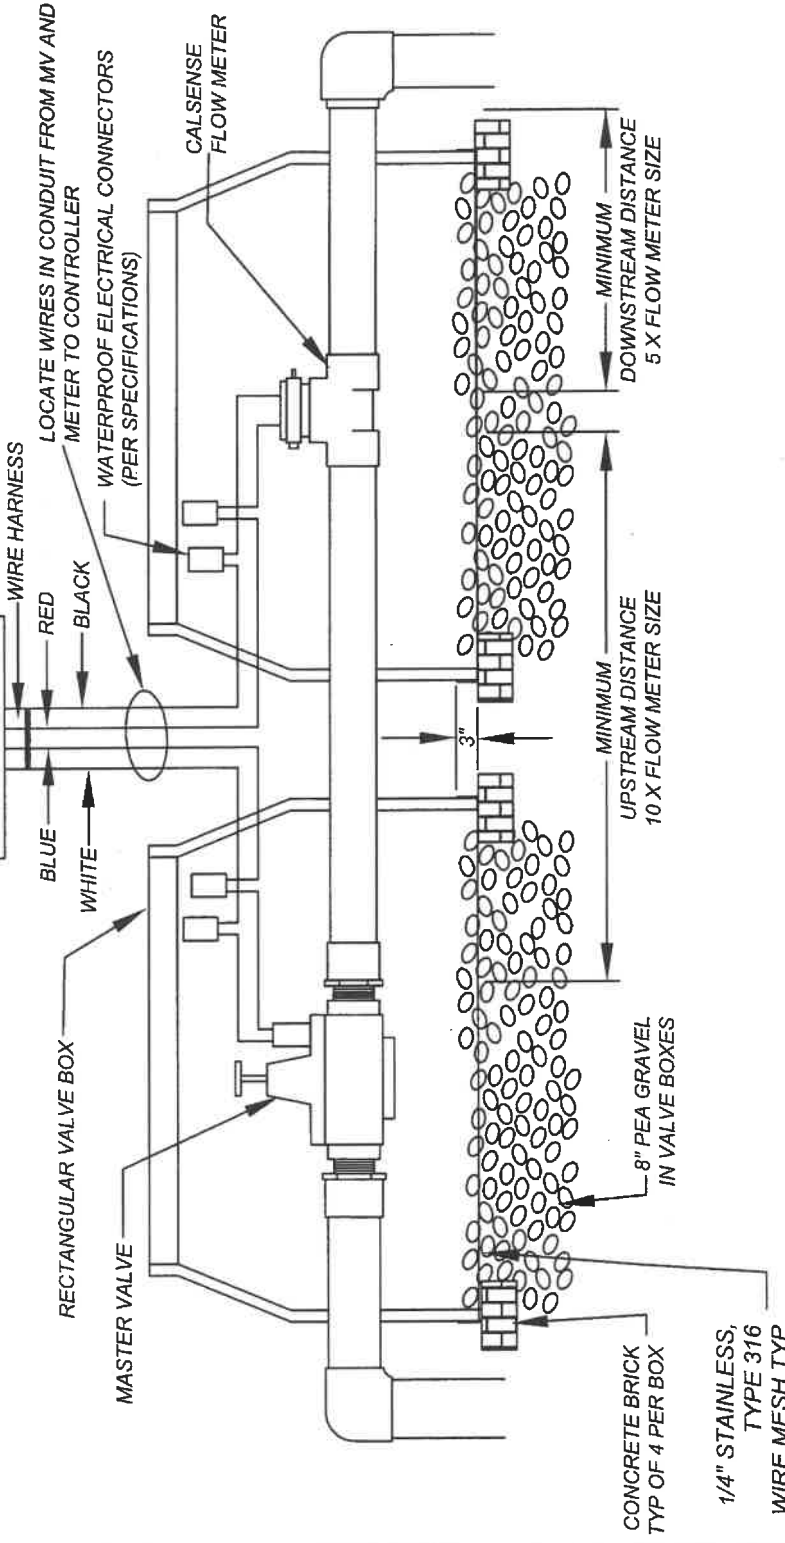

NOTES:

1. FOR USE ON PARKS AND COMMUNITY SERVICES PROJECTS.
2. REQUIRES INSPECTION FROM CALSENSE AND PARKS AND COMMUNITY SERVICES.

NOT TO SCALE

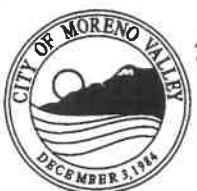

RECOMMENDED: *[Signature]* 6/20/19
 DIVISION MANAGER DATE
 APPROVED: *[Signature]* 7/30/19
 PUBLIC WORKS DIRECTOR / DATE
 CITY ENGINEER

CITY OF MORENO VALLEY
 PARKS AND COMMUNITY SERVICES DEPARTMENT

MASTER VALVE AND FLOW METER INSTALLATION

STANDARD PLAN
MVLI-543C-0
 SHEET 3 OF 3