


\*APPROX. WT: 3,066 LBS. (SIGN PANEL)  
 \*APPROX. WT: 1,248 LBS. (SIGN BASE)

CAST-IN LETTERS  
 FONT: AMERICANA  
 HEIGHT: 6"  
 INSET: 1/2" DEEP  
 PAINTED: BLACK  
 (CENTERED)

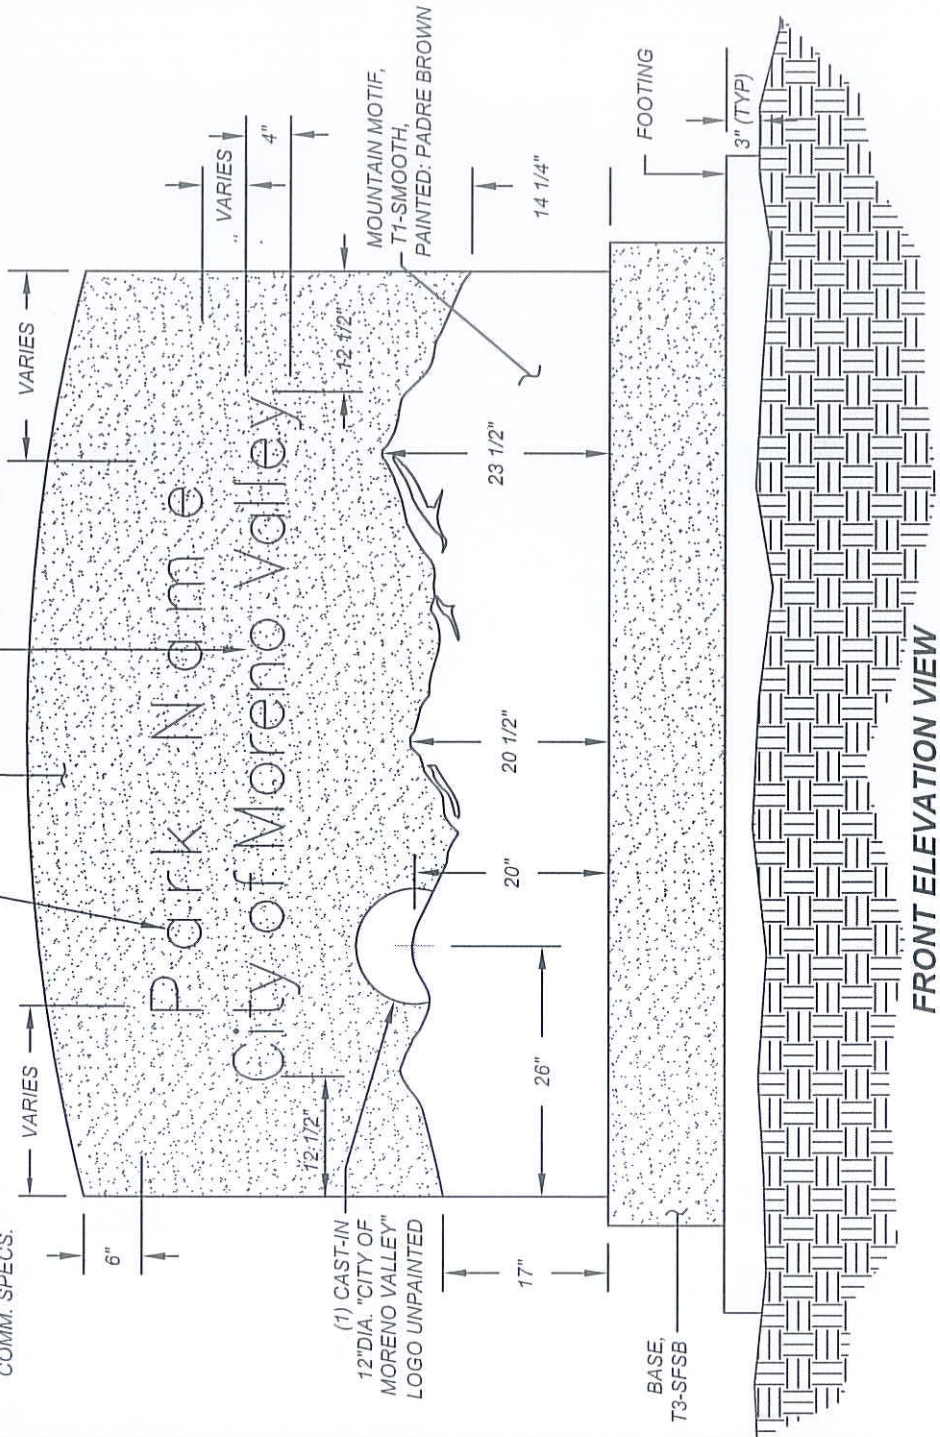


CAST-IN LETTERS  
 FONT: AMERICANA  
 HEIGHT: 4"  
 INSET: 1/4" DEEP  
 PAINTED: BLACK  
 (CENTERED)

- \* ALL EDGES TO HAVE 1/4" RADIUS MIN.
- \* MANUFACTURING TOLERANCE ±1/4".
- \* PRODUCT: TWO SIDED SIGN (96" L. x 60" HT.)
- \* QUANTITY: \_\_\_\_\_
- \* CONCRETE COLOR: MIX#5241 (OMAHA TAN)
- \* CONCRETE TEXTURE: SEE BELOW
- \* SEALER: NONE
- \* MFG: QUICKCRETE PRODUCTS
- \* ANTIGRAFFITI COATING PER PARKS & COMM. SPECS.



FRONT ELEVATION VIEW

**NOTE:** THIS STANDARD PLAN WAS REVIEWED AND APPROVED BY THE COMMUNITY DEVELOPMENT DEPARTMENT, PLANNING AND BUILDING AND SAFETY DIVISIONS, ON 11-02-2009. COPY OF THE STAMP APPROVED STANDARD IS ON FILE WITH THE CAPITAL PROJECTS DIVISION. NOT TO SCALE

	RECOMMENDED:  DIVISION MANAGER DATE: 11/21/14	<b>CITY OF MORENO VALLEY</b> PARKS AND COMMUNITY SERVICES DEPARTMENT
	APPROVED:  PUBLIC WORKS DIRECTOR / CITY ENGINEER DATE: 1/29/14	<b>GRAPHIC PLAN</b> <b>TWO SIDED SIGN (96" L. x 60" HT.)</b>